



R  
Q  
P  
N  
M  
L  
K  
J  
I  
H  
G  
F  
E  
D  
C  
B  
A

1 2 3 4 5 6 7 8 9 10 11 12 13 14 15 16 17 18

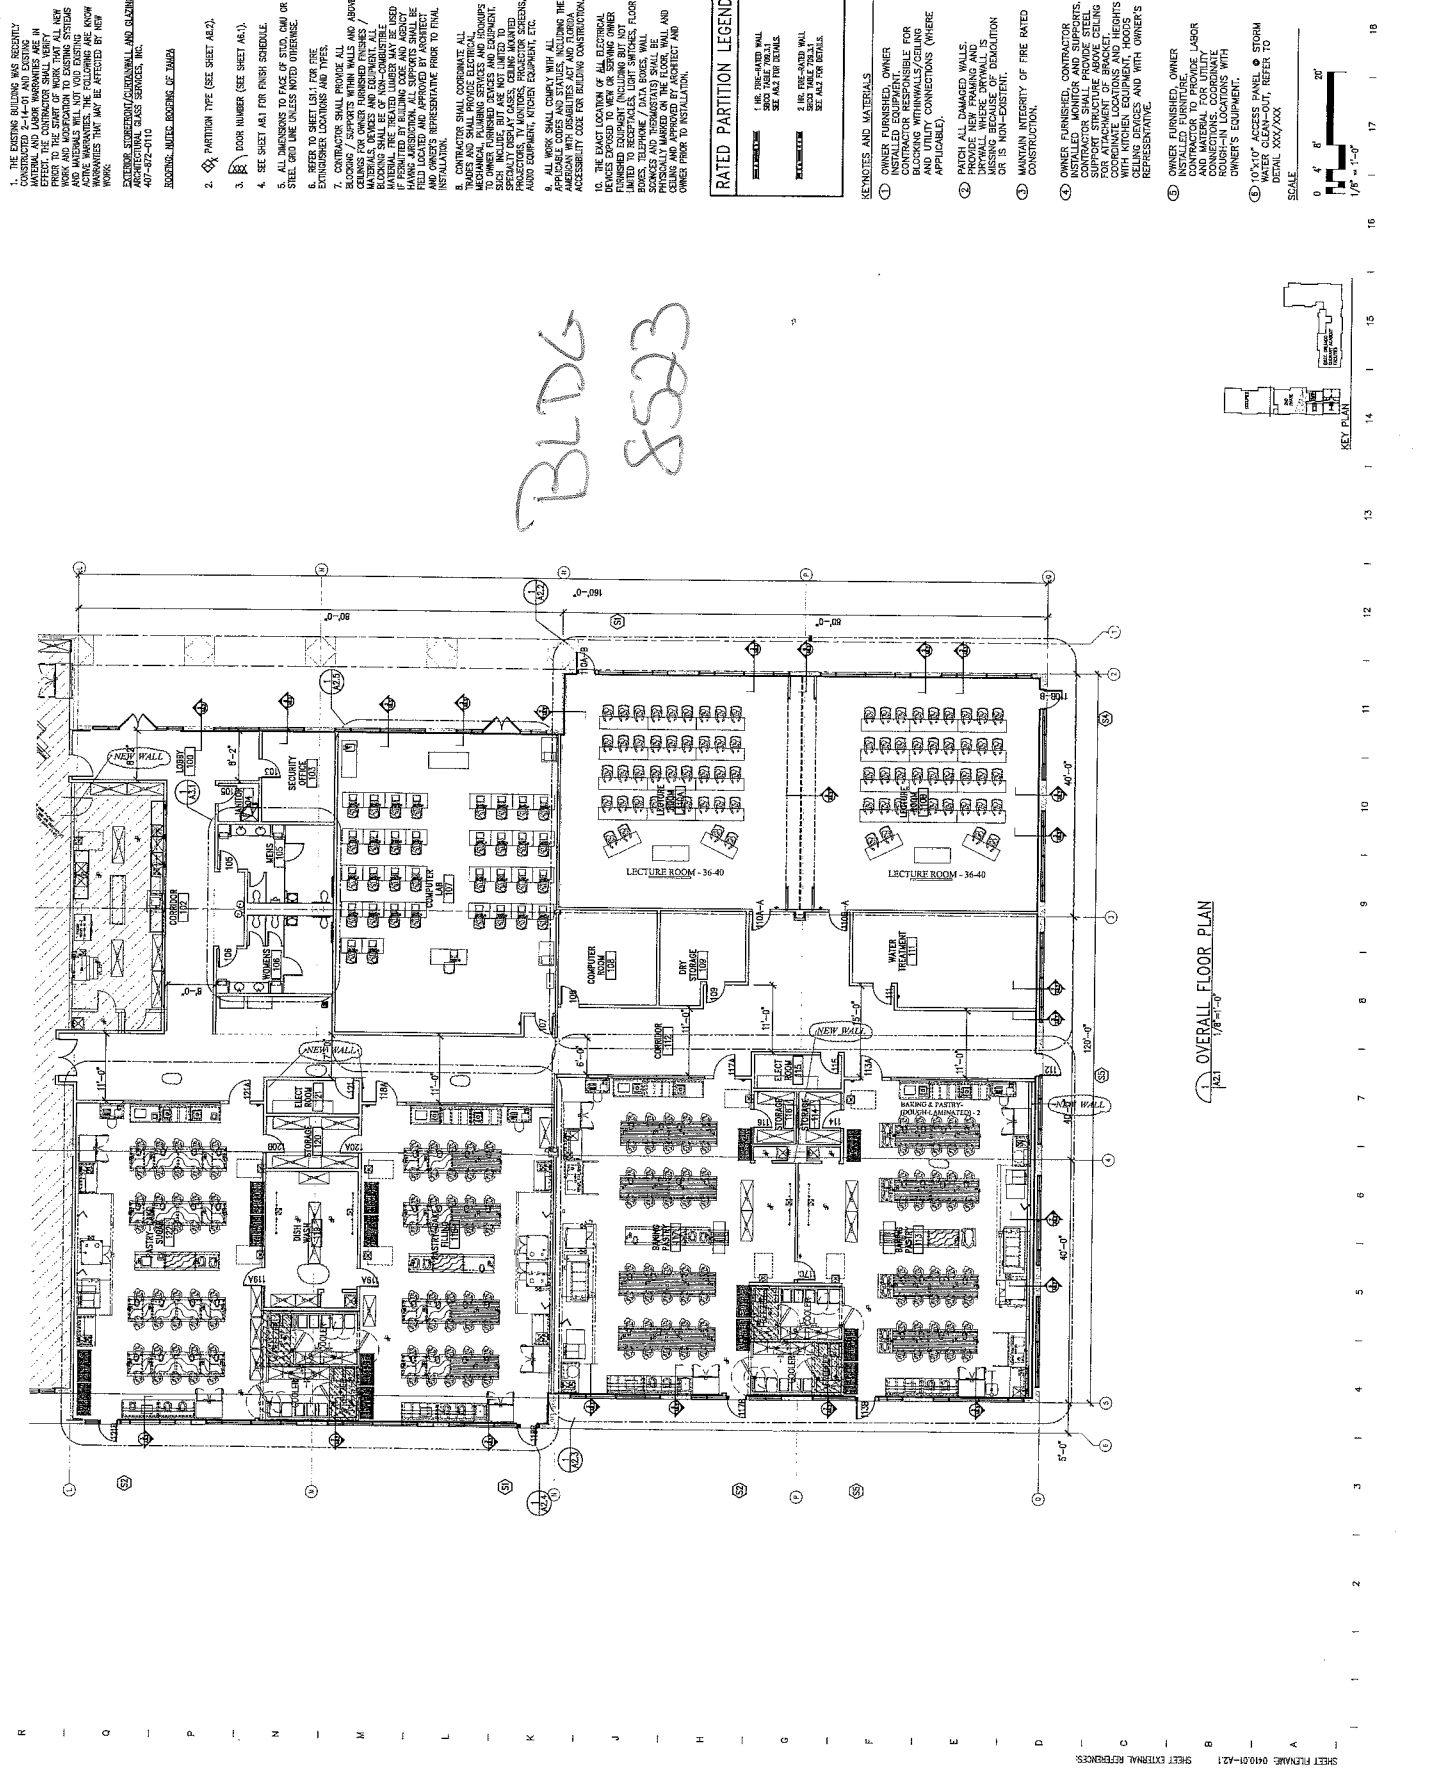

OVERALL FLOOR PLAN  
1/8" = 1'-0"

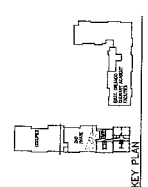

GENERAL NOTES

2. PARTITION TYPE (SEE SHEET AB-2).
4. SEE SHEET AB-1 FOR FINISH SCHEDULE.
5. ALL DIMENSIONS TO FACE OF STD. CMU OR STEEL GRID UNLESS NOTED OTHERWISE.
6. REFER TO SHEET LSL-1 FOR FIRE EXTINGUISHER LOCATIONS AND TYPES.
9. ALL WORK SHALL COMPLY WITH ALL APPLICABLE CODES AND REGULATIONS INCLUDING THE AMERICAN WITH DISABILITIES ACT AND FLORIDA ACCESSIBILITY CODE FOR BUILDING CONSTRUCTION.

**RATED PARTITION LEGEND**


1. OWNER FURNISHED. OWNER CONTRACTOR RESPONSIBLE FOR BLOCKING WITHIN WALLS/CEILING CONNECTIONS (WHERE APPLICABLE).
  3. MAINTAIN INTEGRITY OF FIRE RATED CONSTRUCTION.
  4. OWNER FURNISHED. CONTRACTOR RESPONSIBLE FOR SUPPORT STRUCTURE ABOVE CEILING. COORDINATE LOCATIONS AND HEIGHTS WITH KITCHEN EQUIPMENT, HOODS AND WITH OWNER'S REPRESENTATIVE.
  5. OWNER FURNISHED. CONTRACTOR TO PROVIDE LABOR AND MATERIALS FOR ALL CONNECTIONS. COORDINATE ROUGH-IN LOCATIONS WITH OWNER'S EQUIPMENT.
  6. 10"x10" ACCESS PANEL. REFER TO DETAIL XXX/XXX

BLDG  
8523